


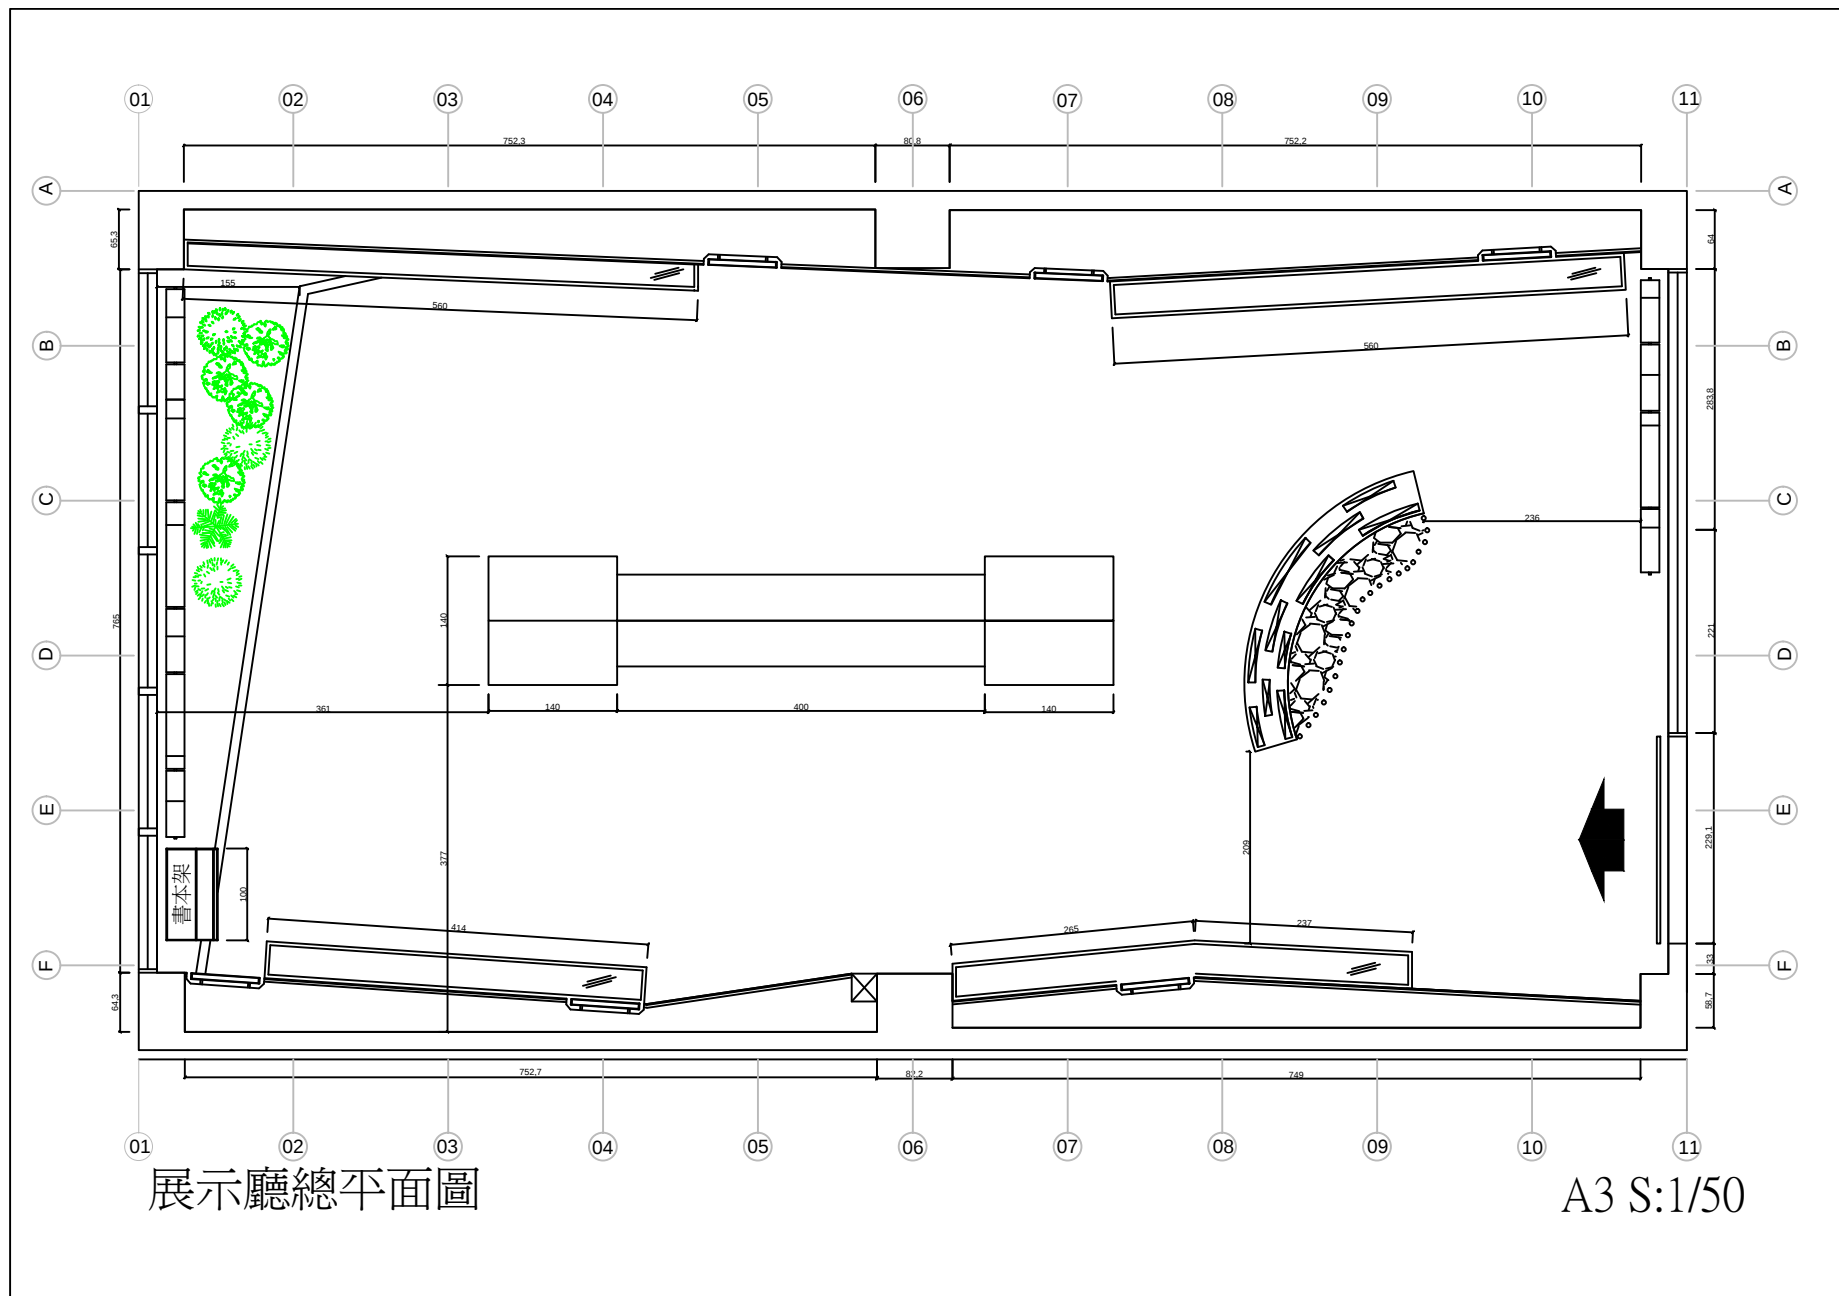

展示廳總平面圖

A3 S:1/50